


# AUCKLAND NETBALL COURT LAYOUT



T  
O  
I  
L  
E  
T  
S

C  
A  
R  
P  
A  
R  
K

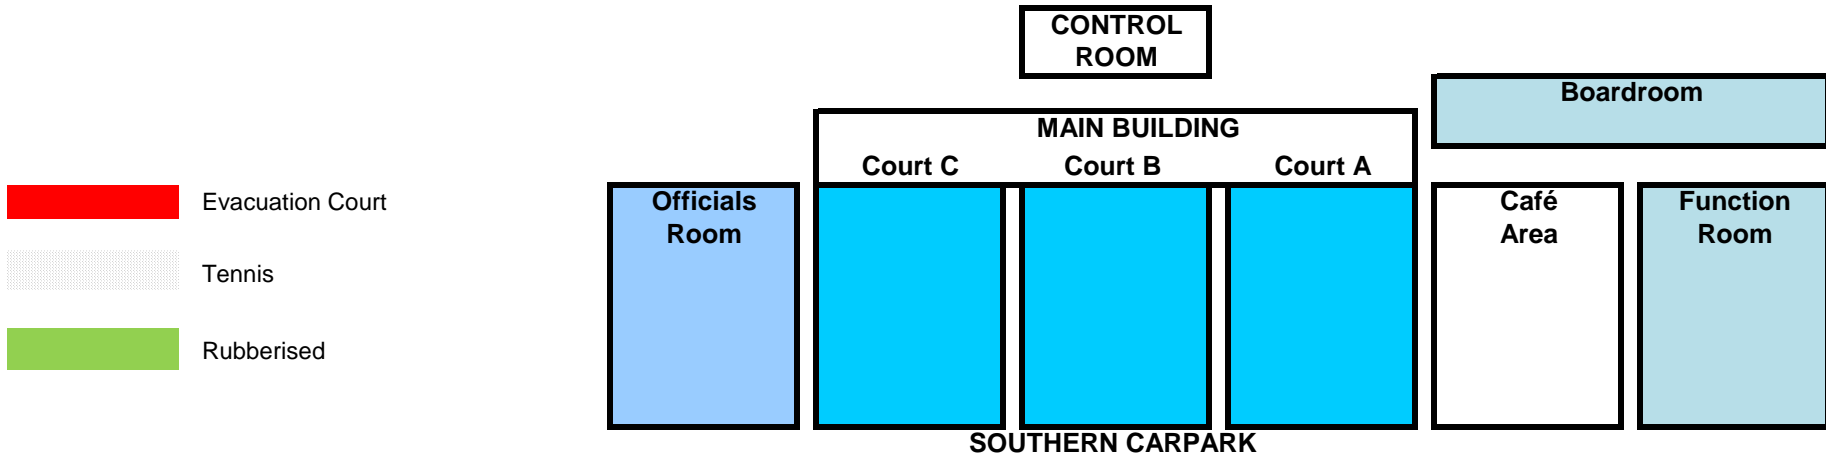

- Evacuation Court
- Tennis
- Rubberised